

Manchester Cathedral

Overall Site Plan




CONTRACT No. **3949G** SCALE **1:1000** at A3

DRAWING No. **00** DATE **J.A.N** **0.9**

REVISION

--	--	--	--	--

LLOYD EVANS PRICHARD

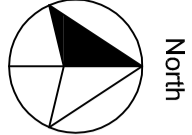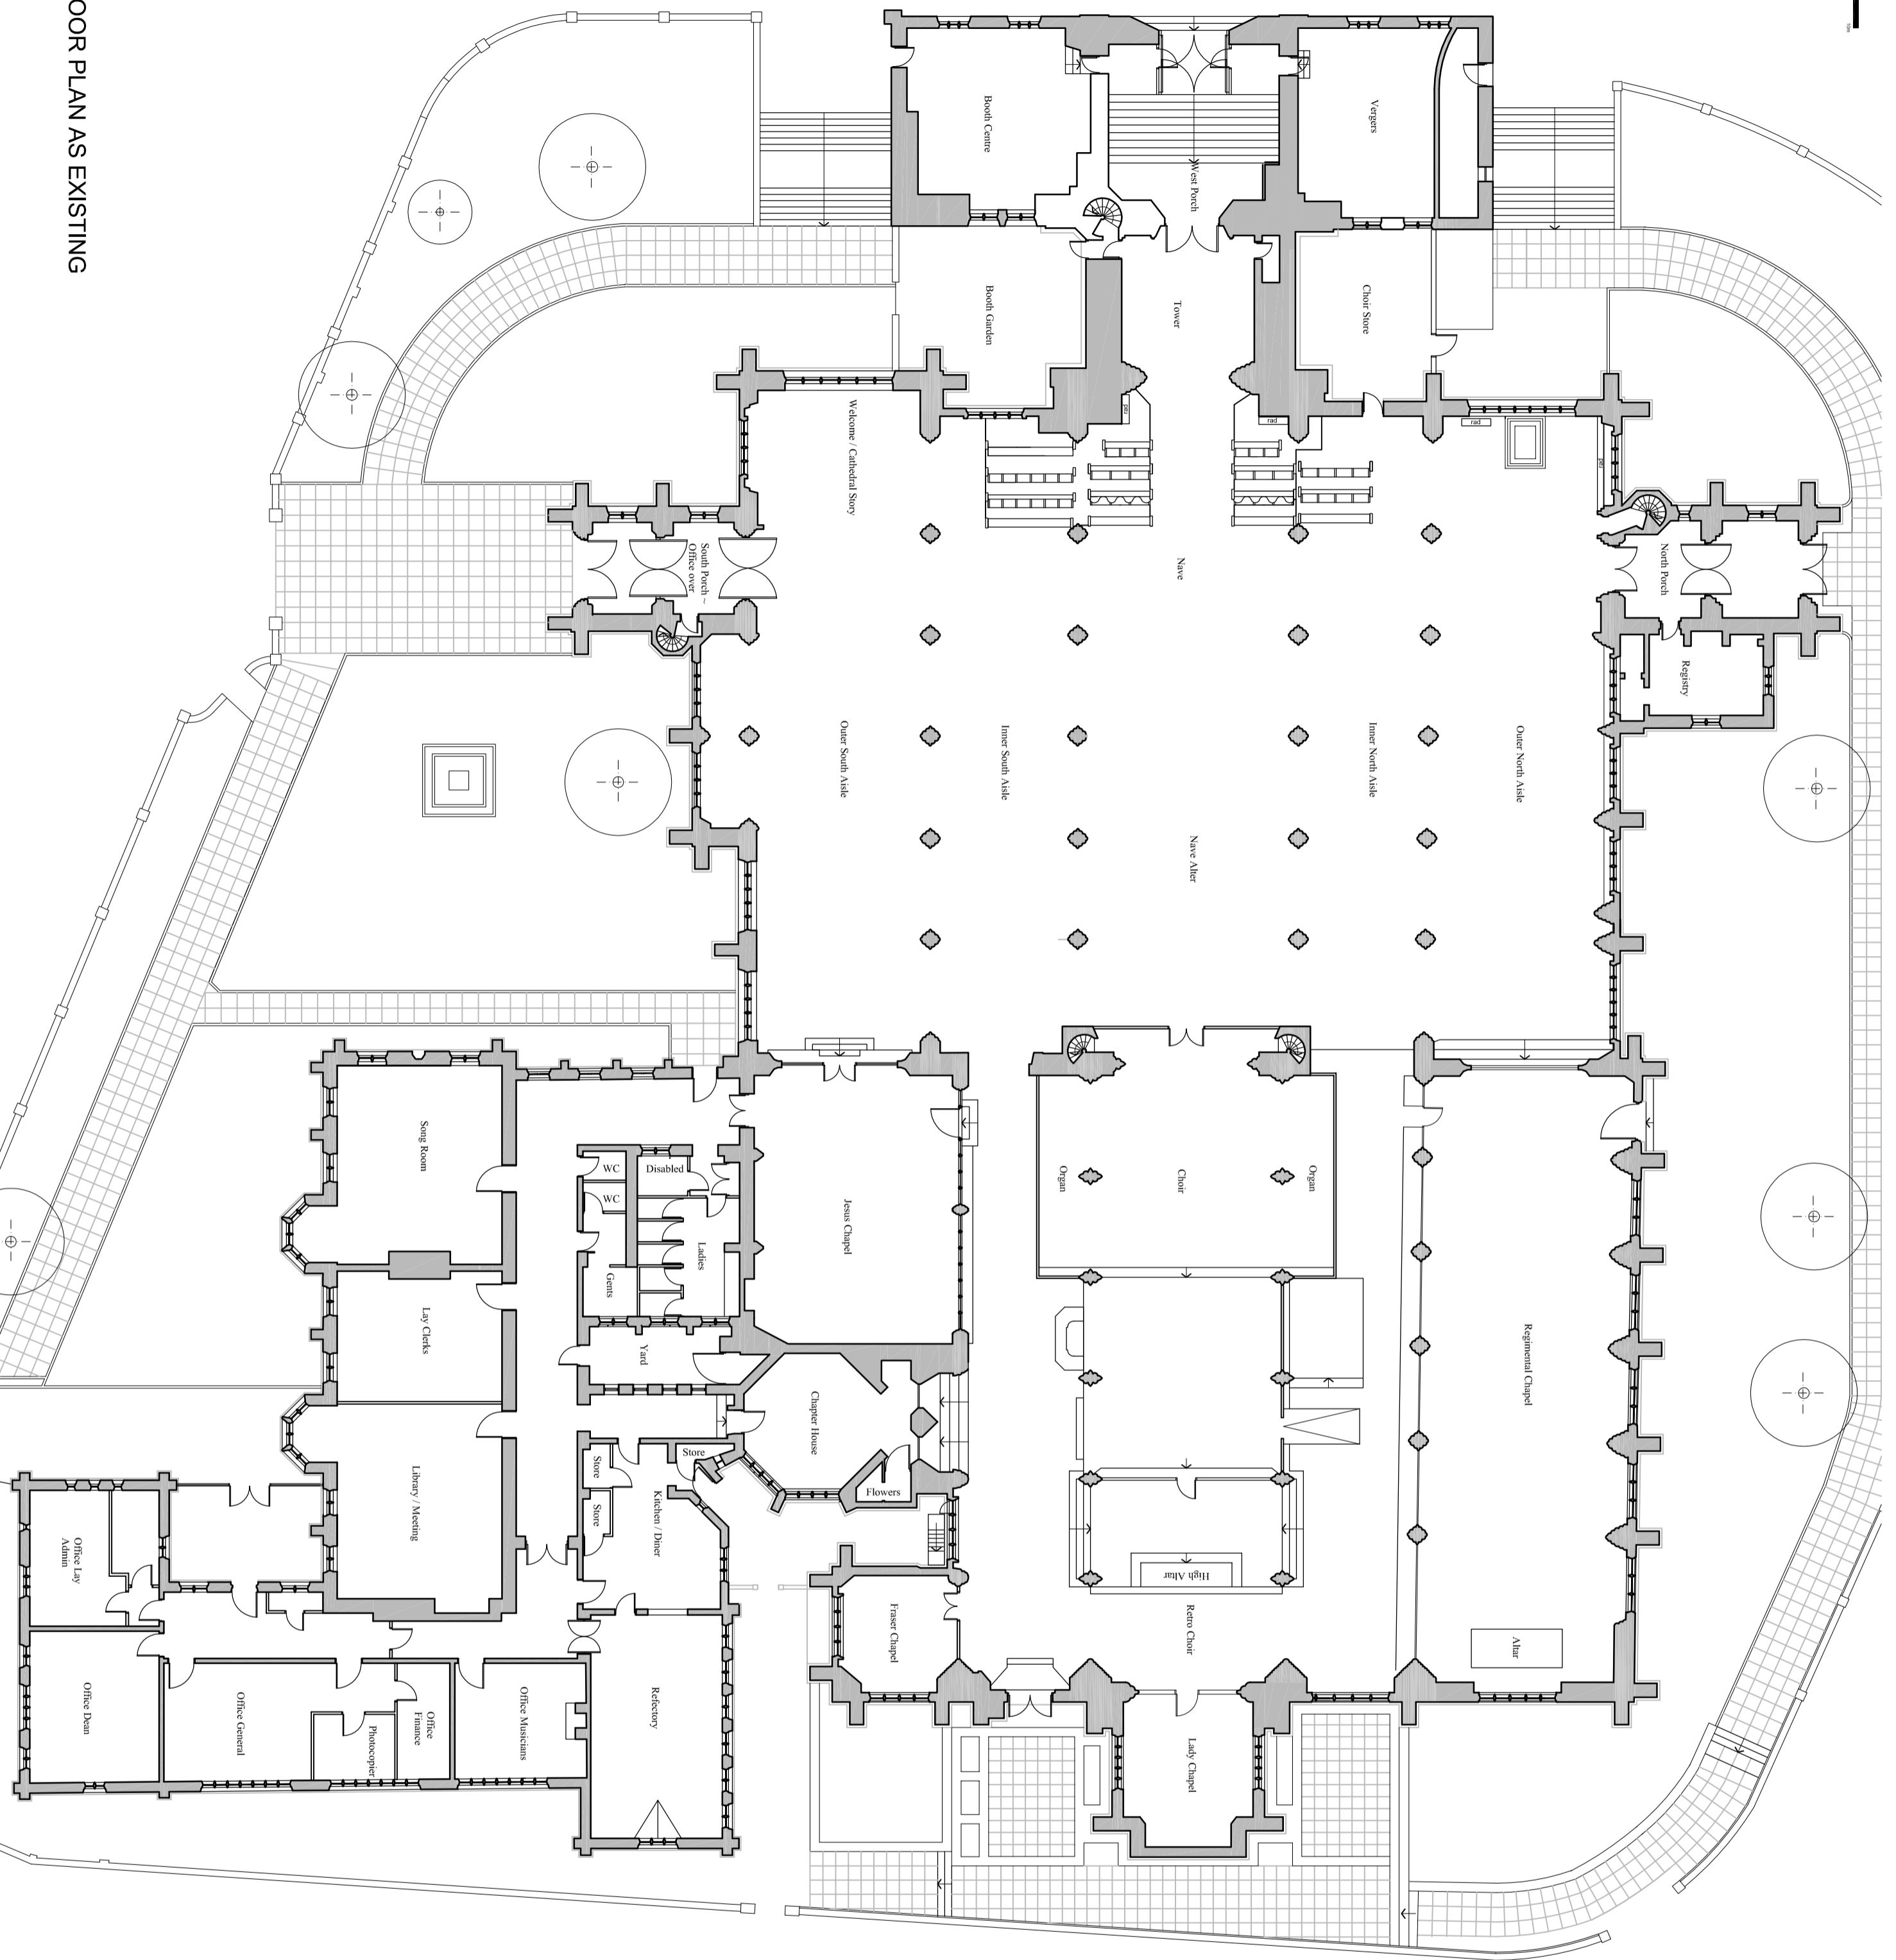 

North

GROUND FLOOR PLAN AS EXISTING

NOTE:
Drawing indicative plan only
 Contractor's to satisfy
 themselves with dimensions
 on site
DO NOT SCALE